


Grill Cabin 9.2m² (8,5°) + 2000mm extension
Foundation plan



Grill Cabin 9.2m² (8,5°) + 2000mm extension

Plan

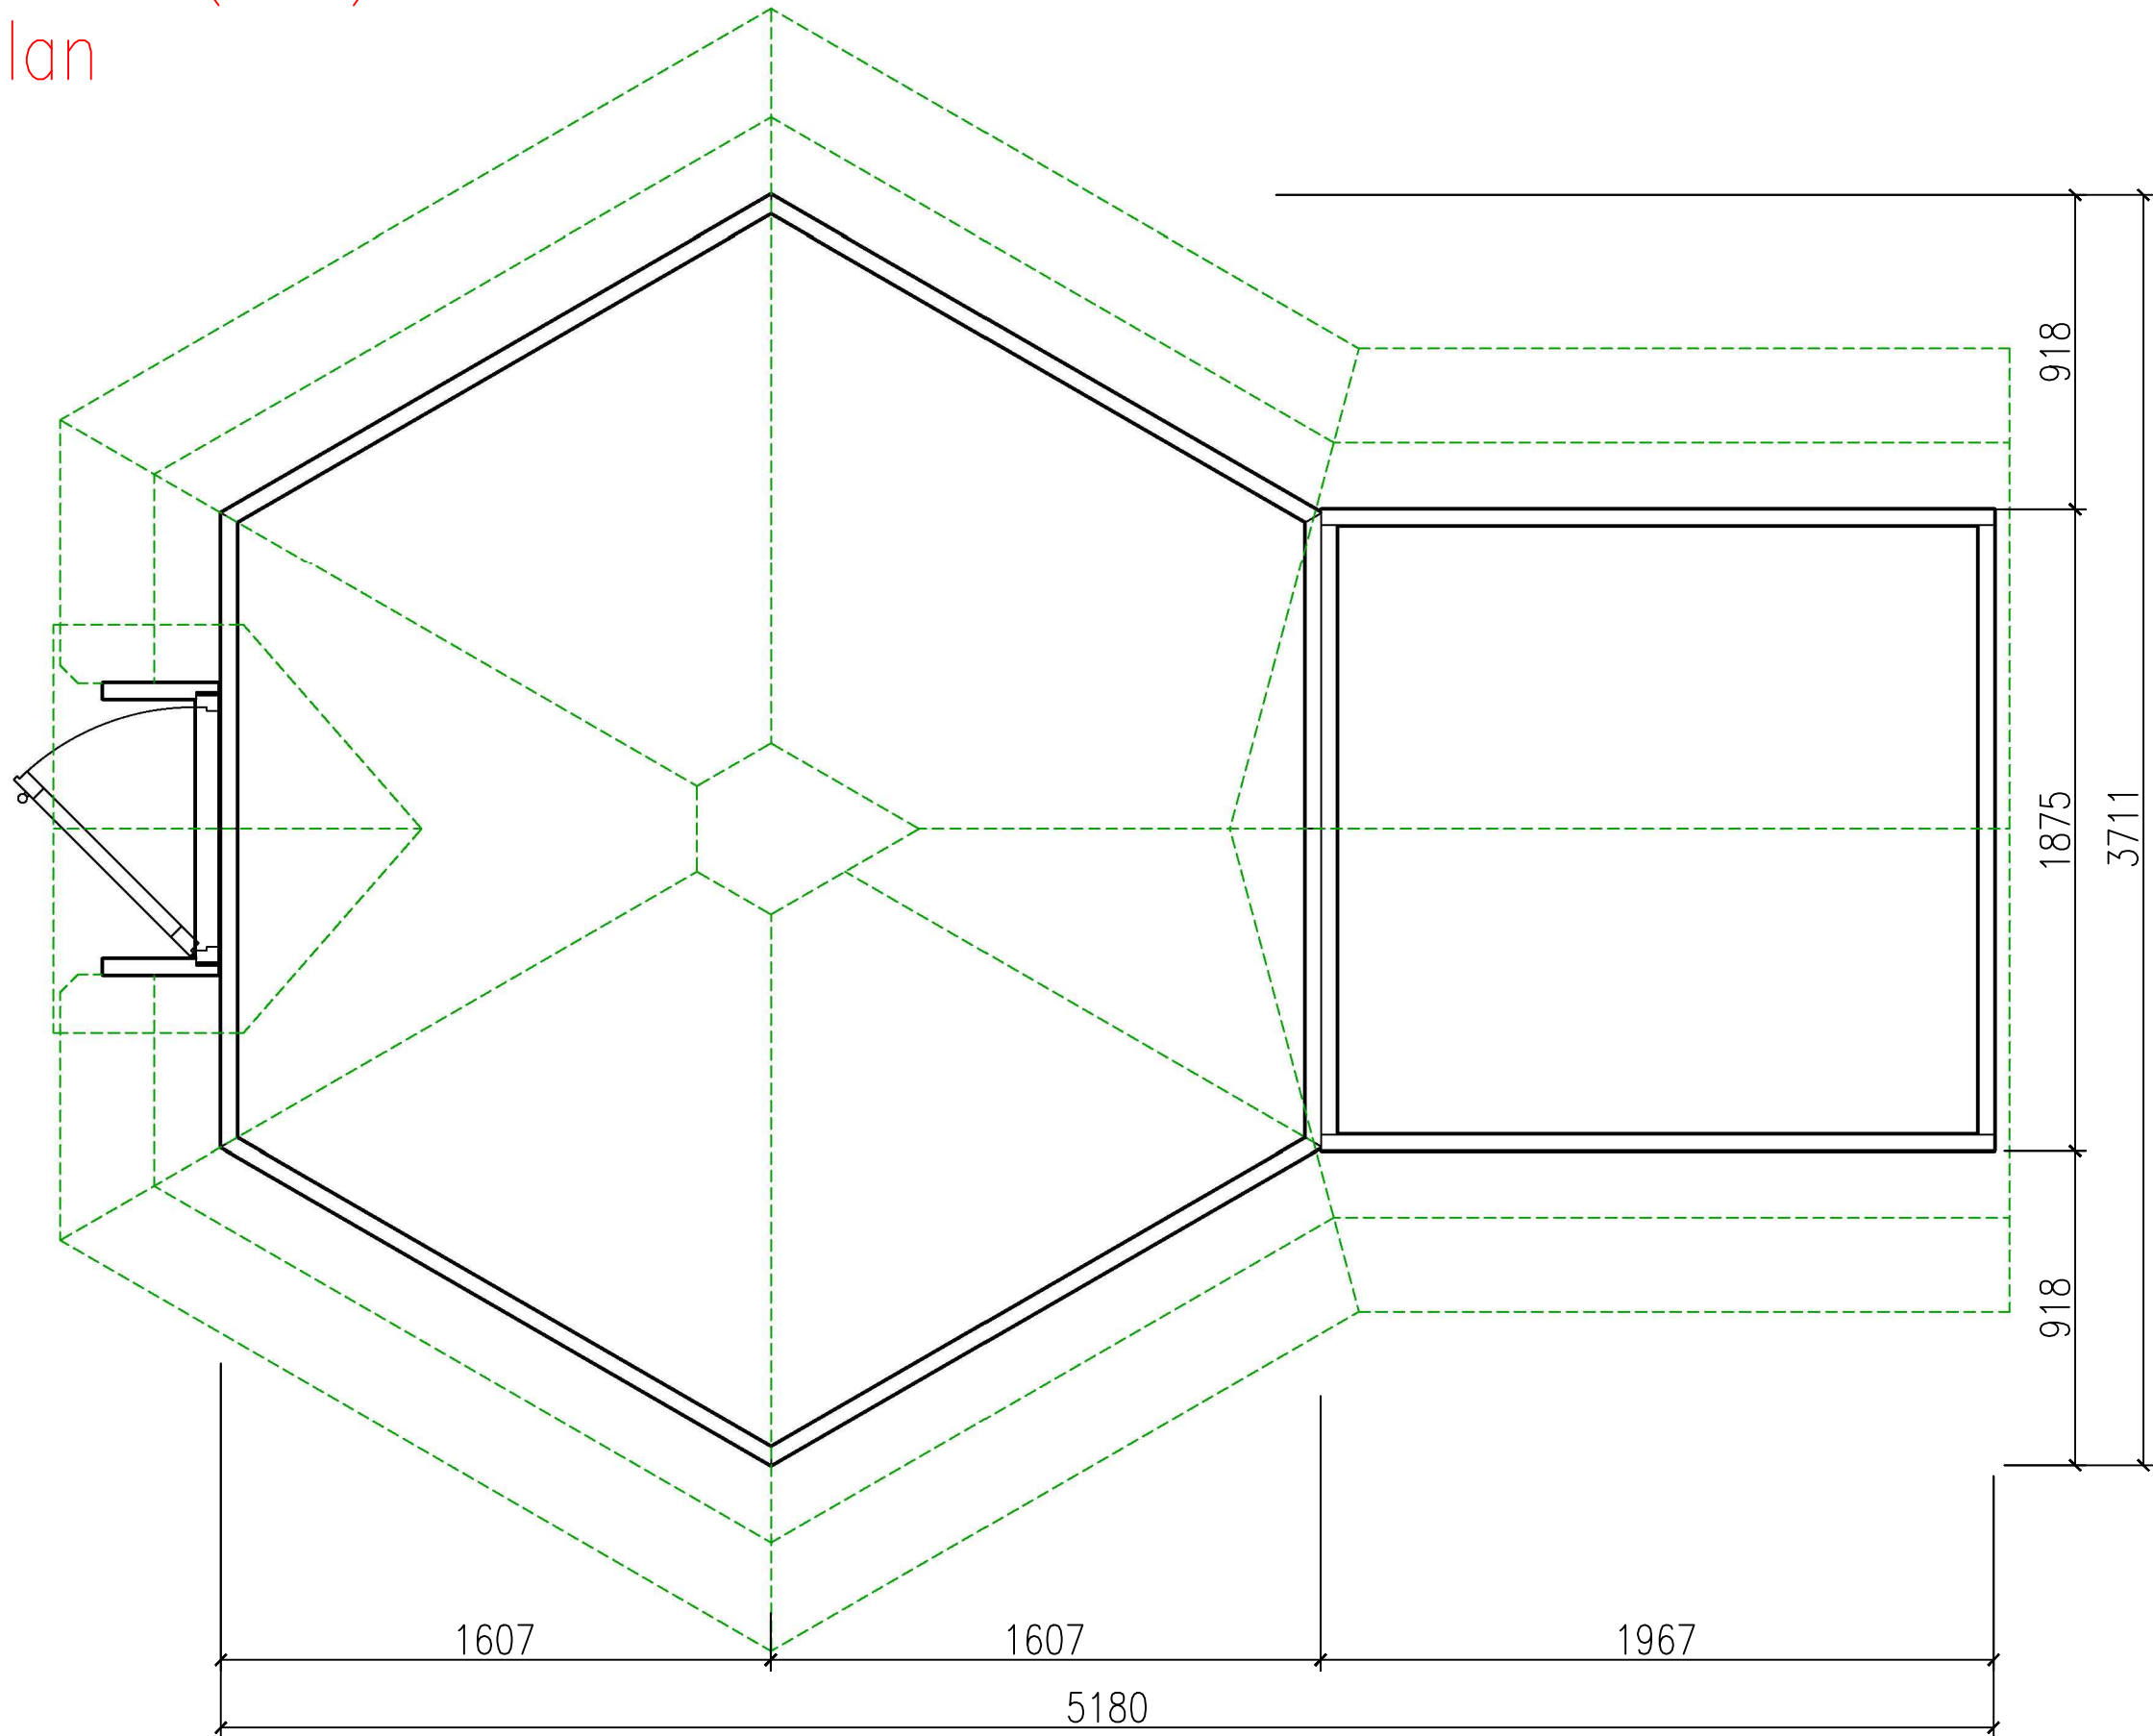