



Sauna cabin 4.5 m² Front

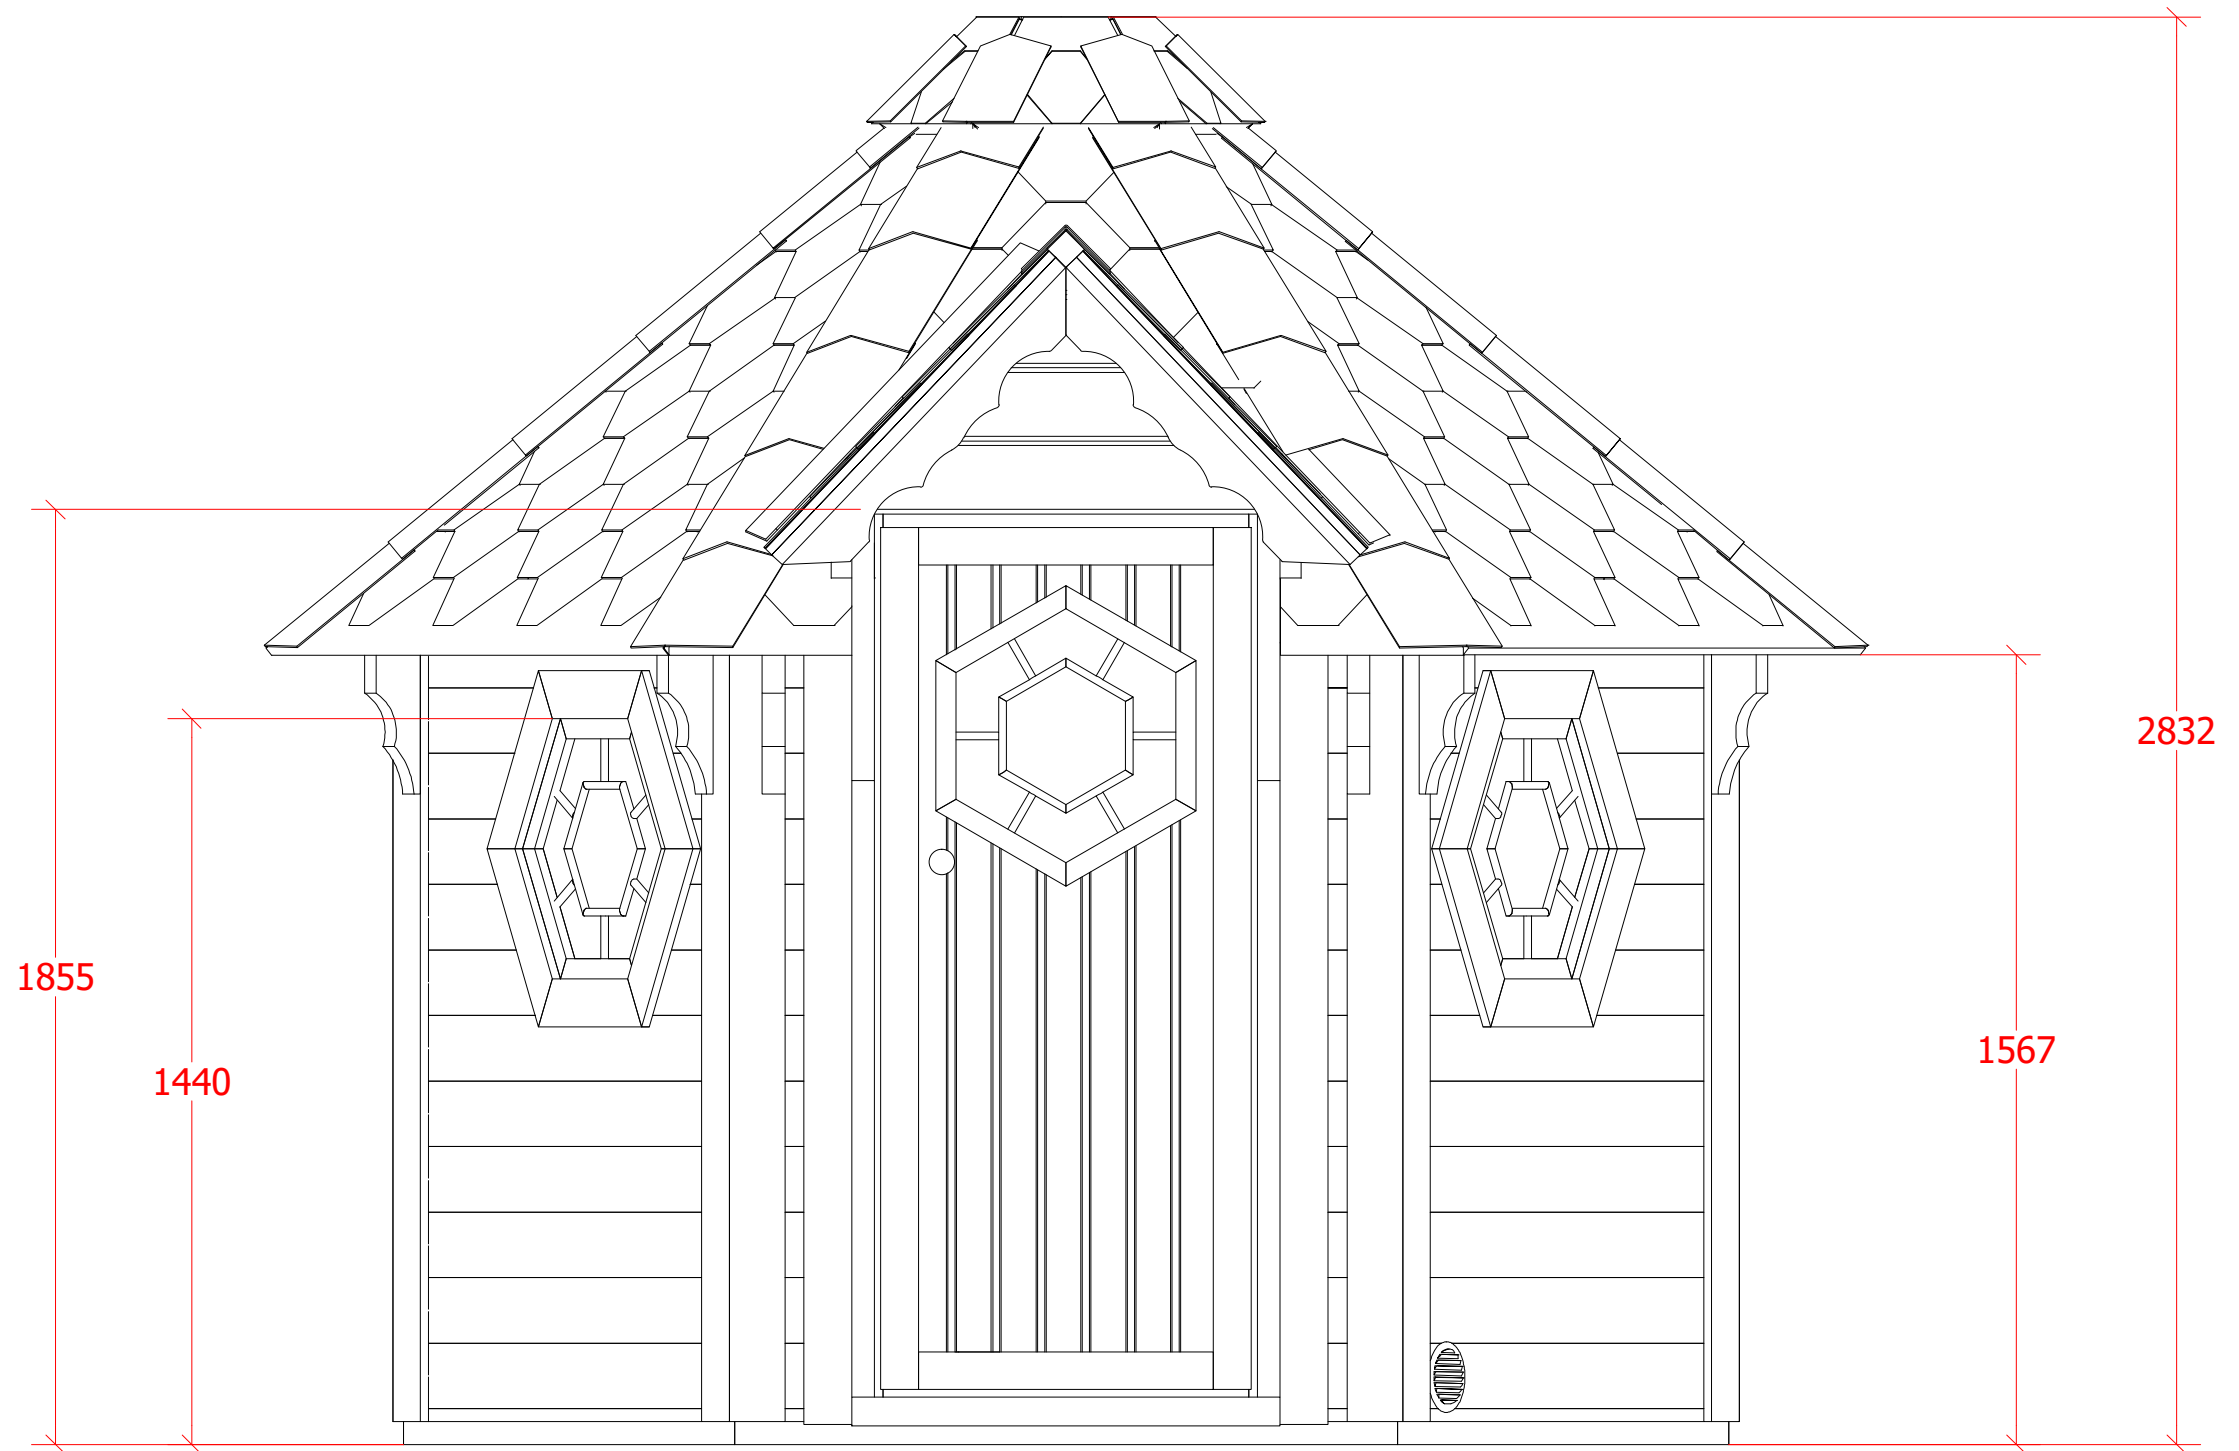

Sauna cabin 4.5 m² Side

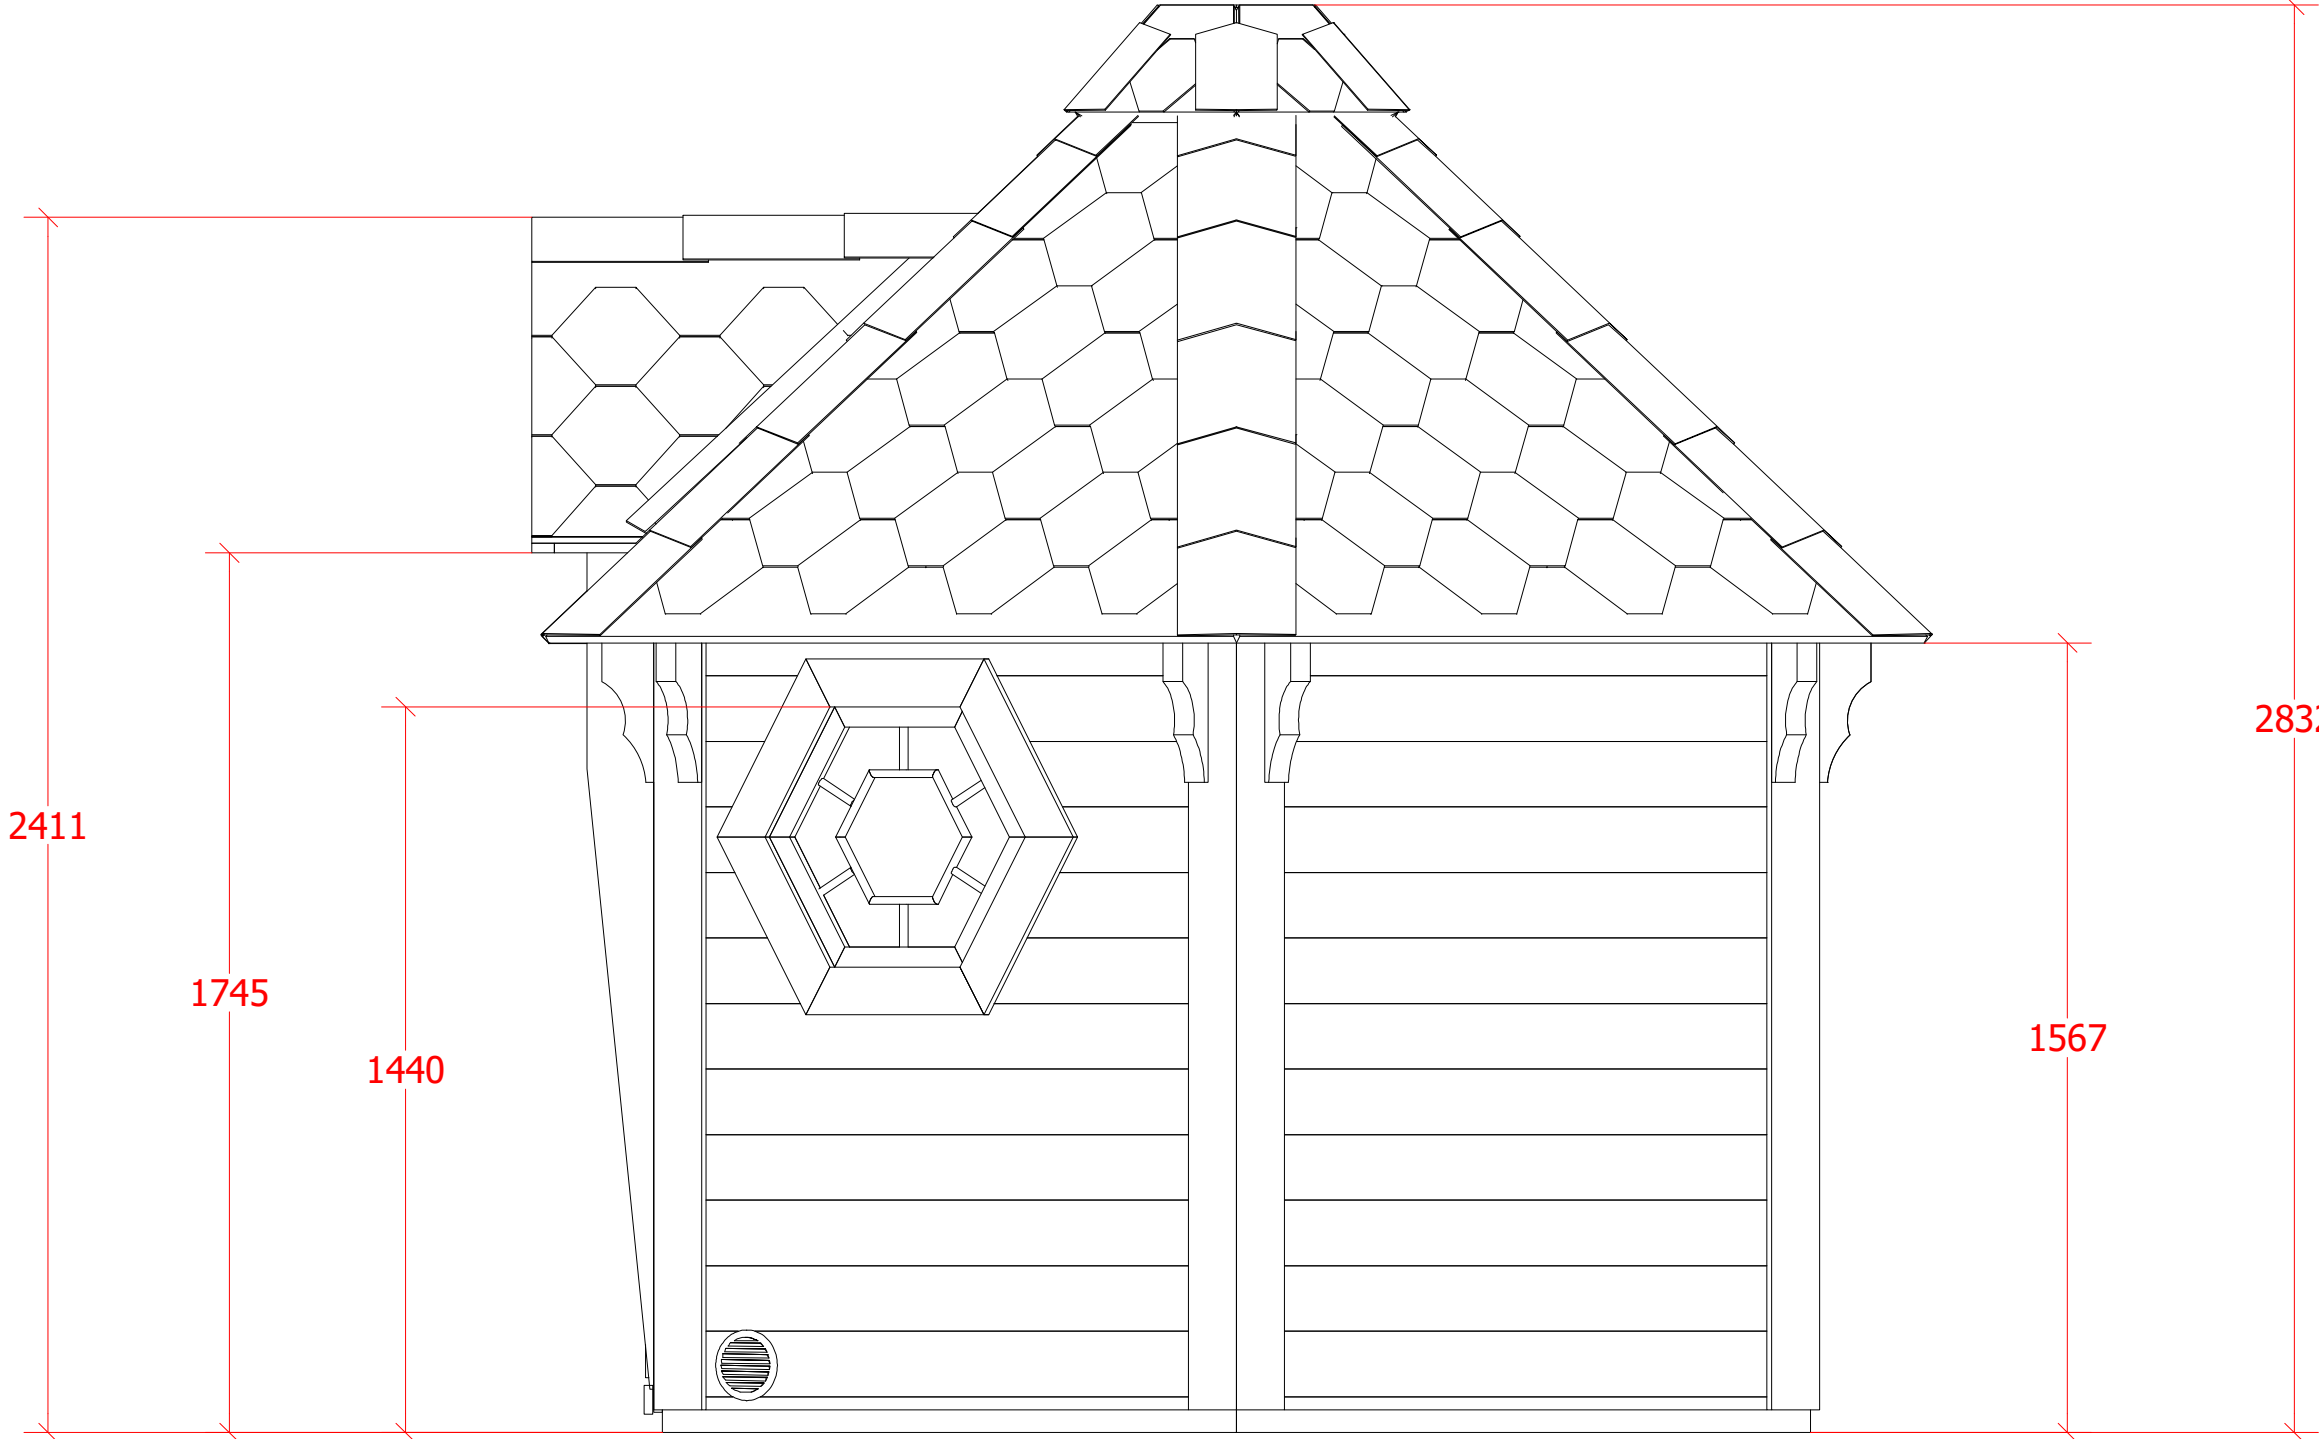

Sauna cabin 4.5 m² Back

